




SECTION A
SCALE: NTS

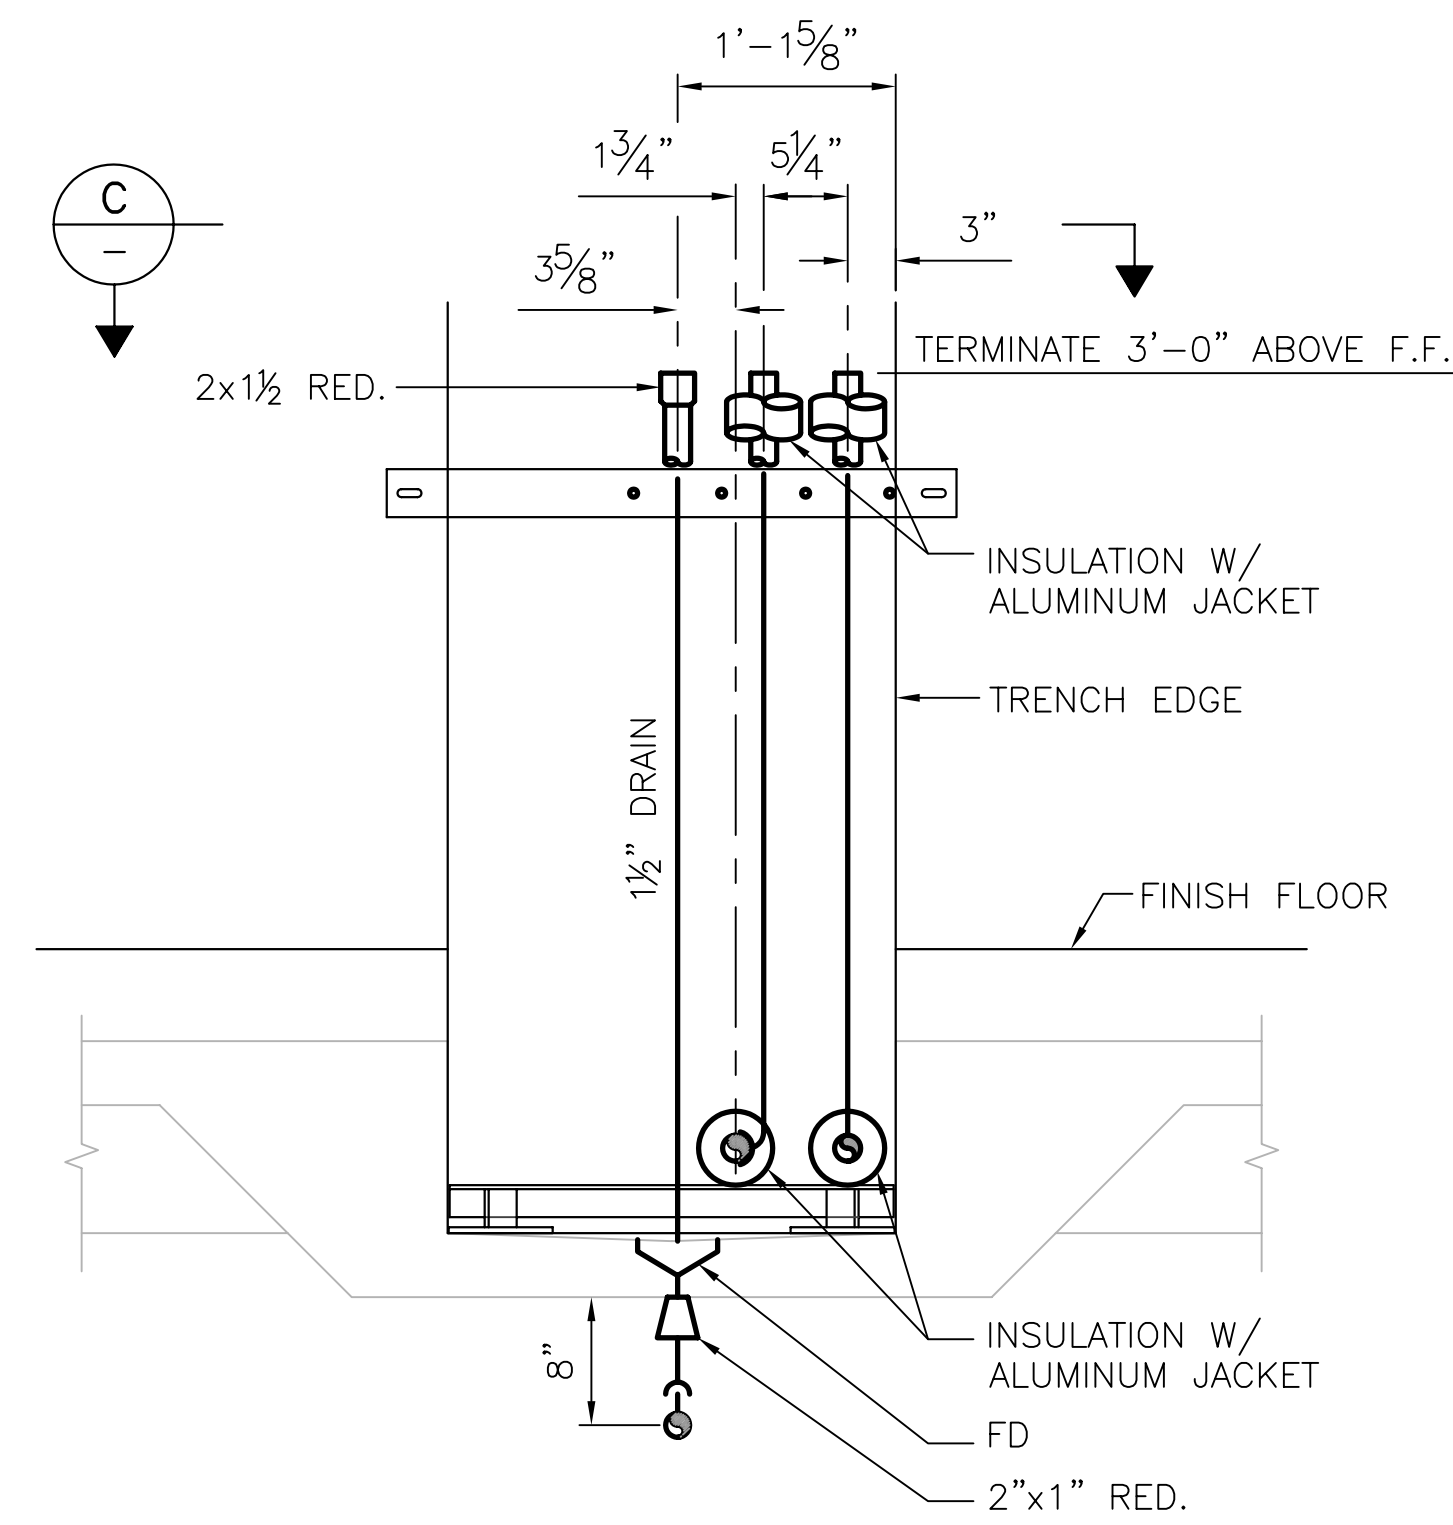


SECTION B
SCALE: NTS

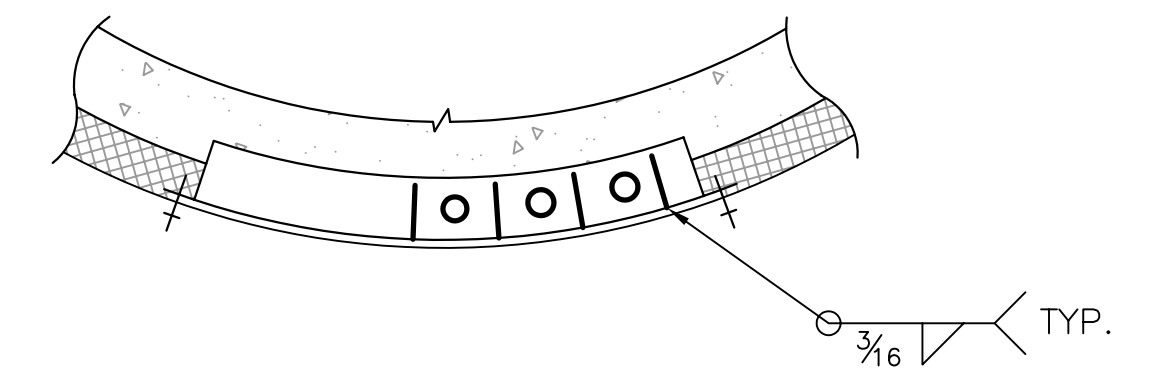

SECTION C
SCALE: NTS

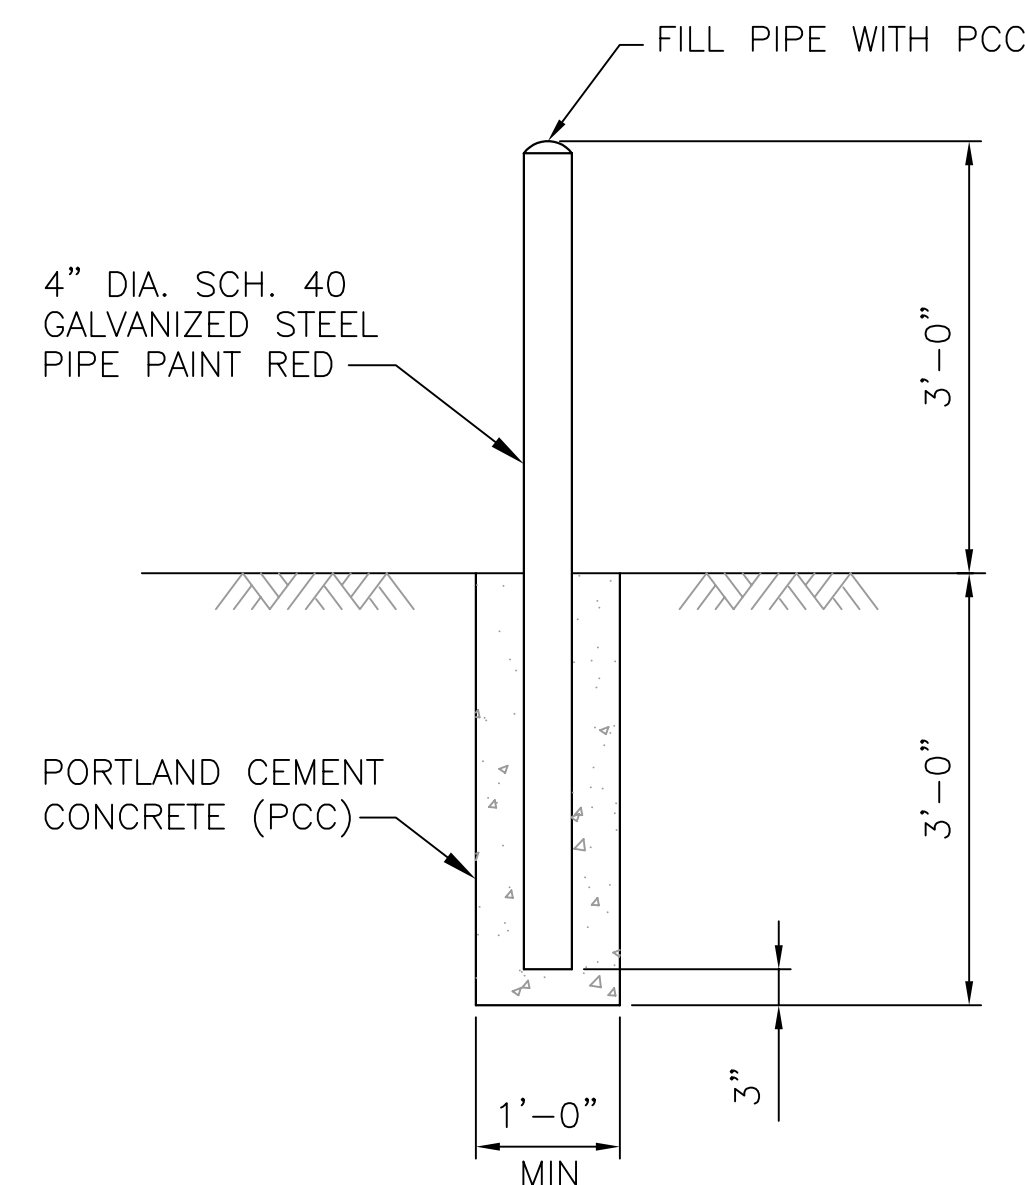

FIXED GUARD POST 1
SCALE: NTS

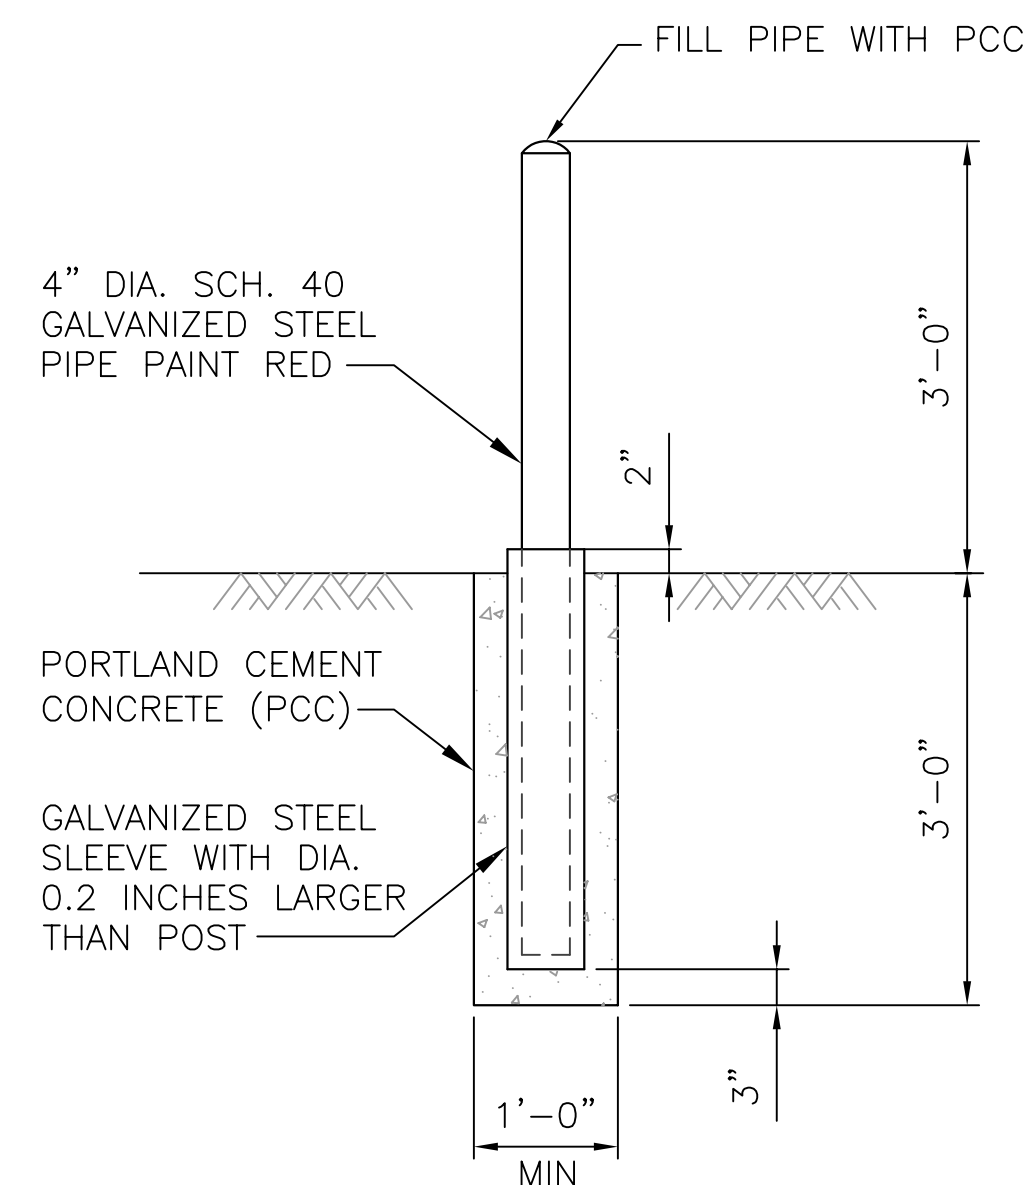

REMOVEABLE GUARD POST 2
SCALE: NTS